




GROUND FLOOR PLAN

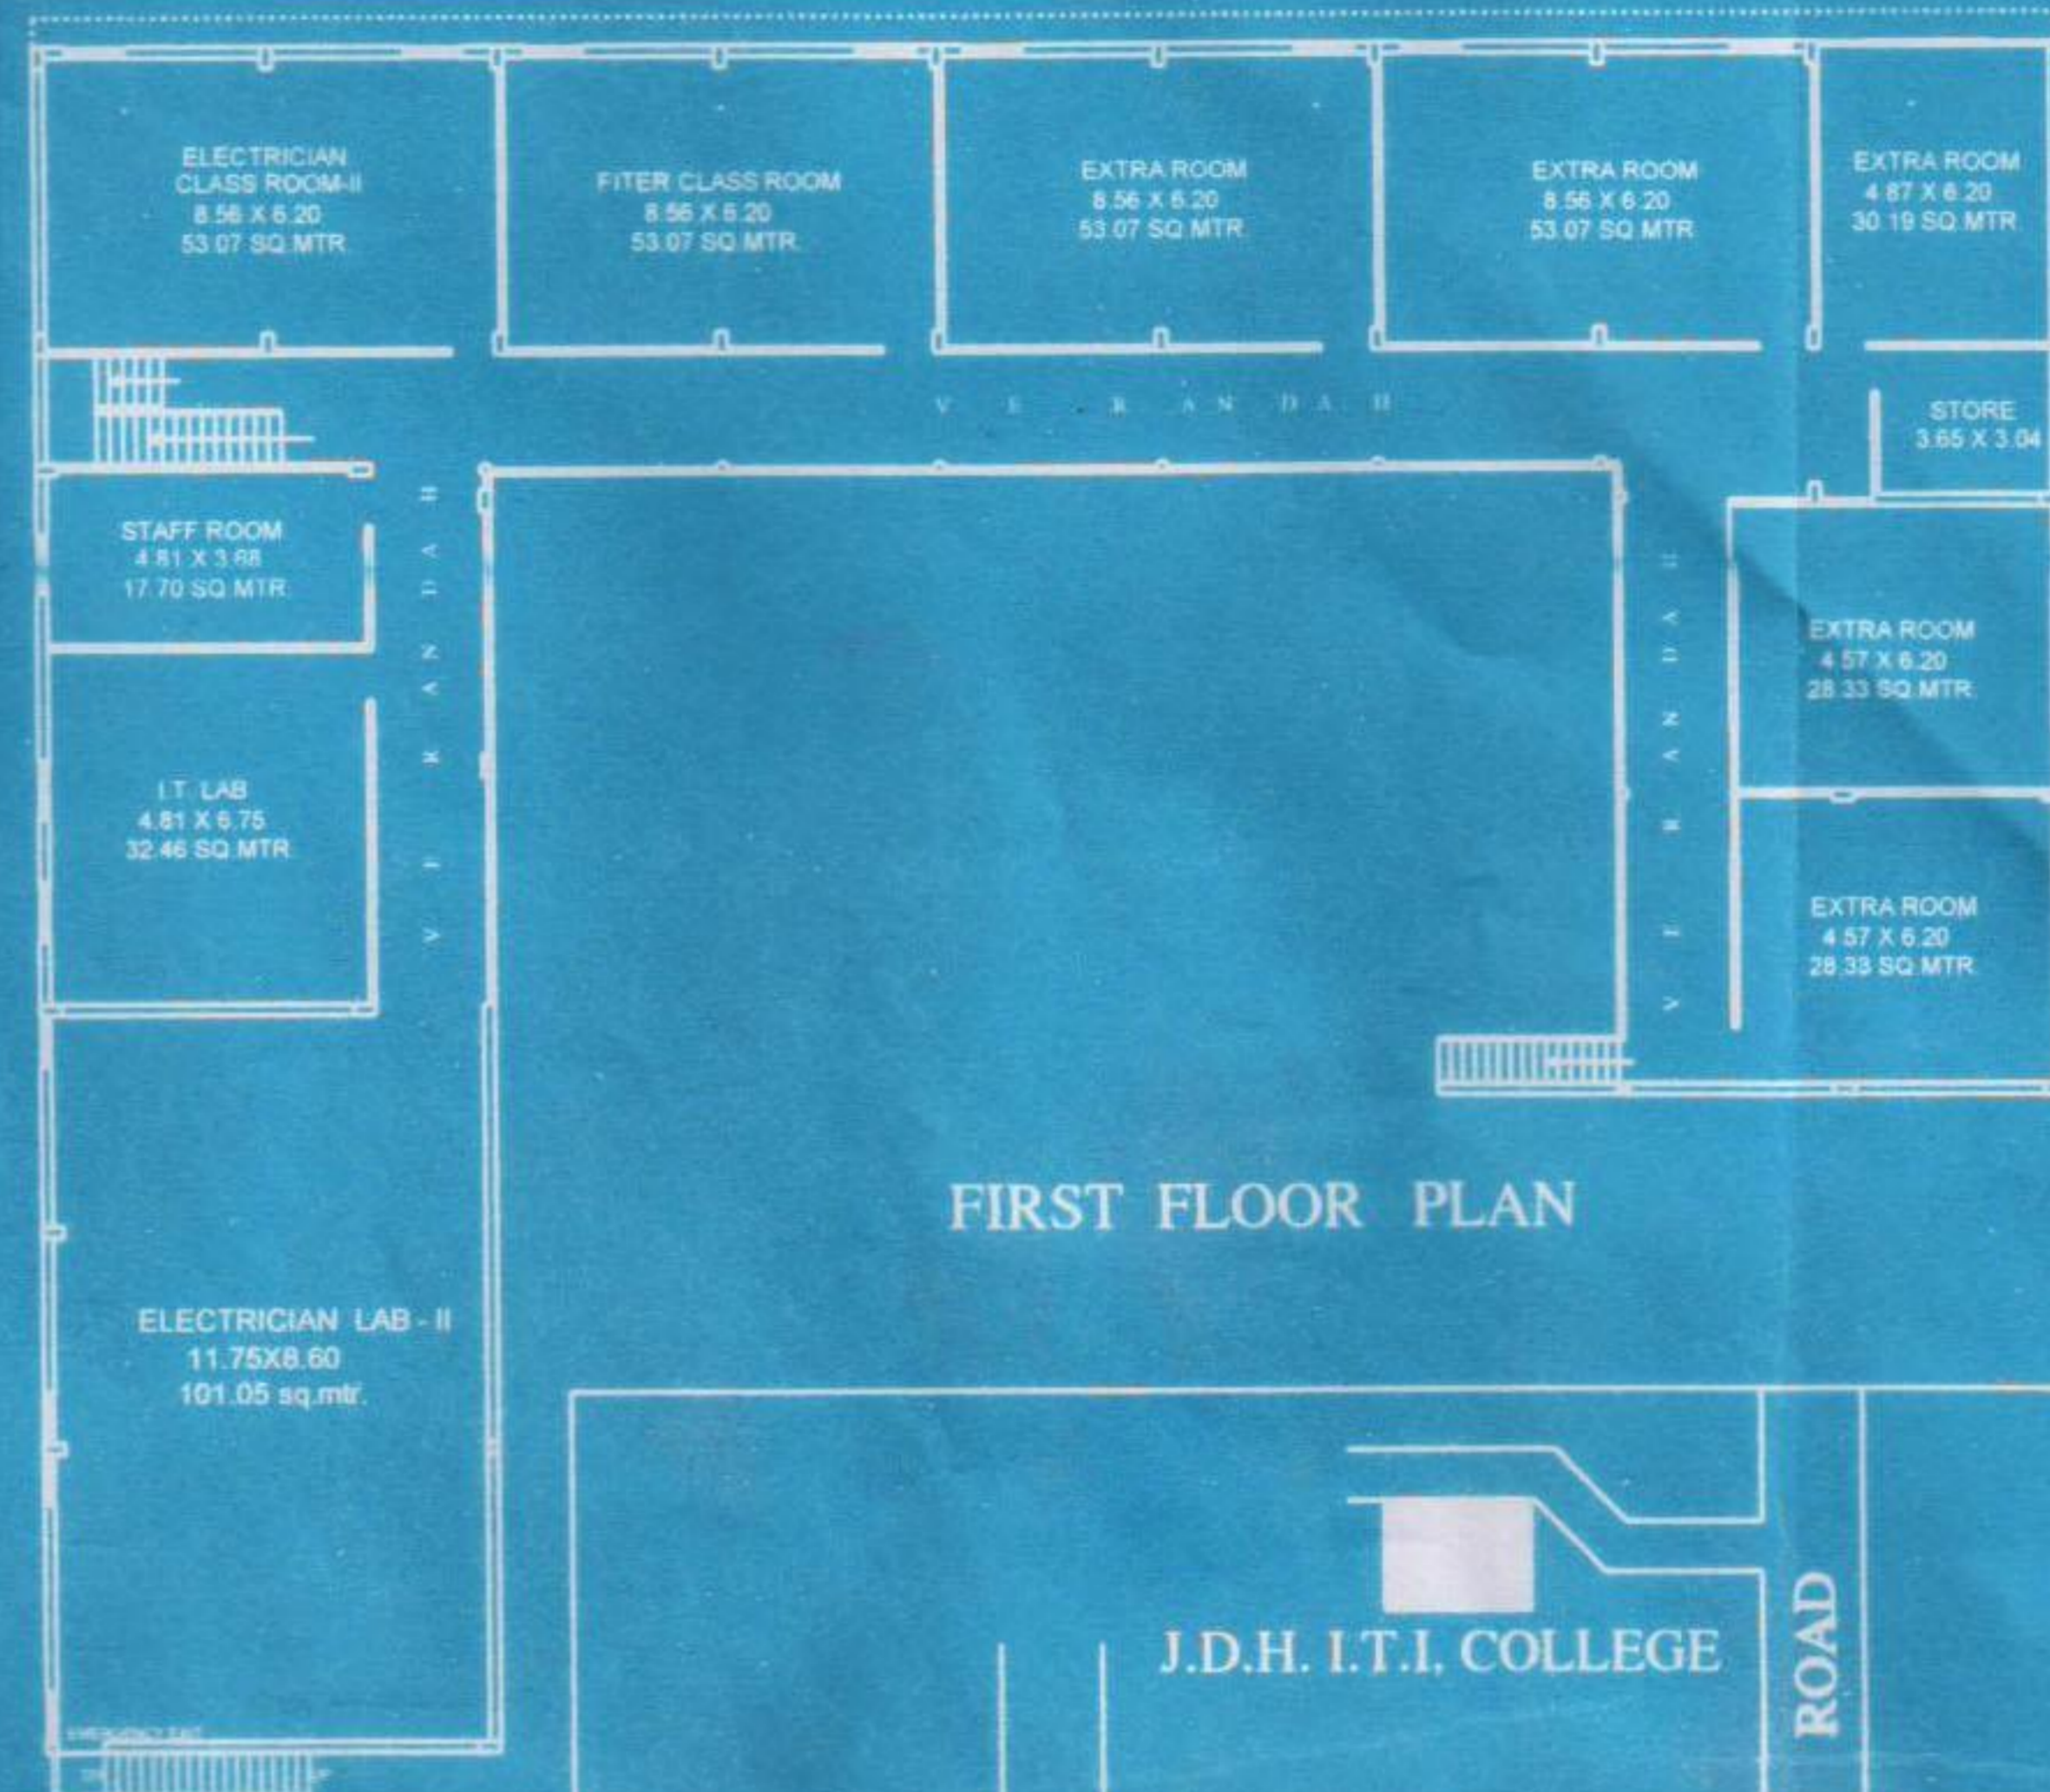

FIRST FLOOR PLAN

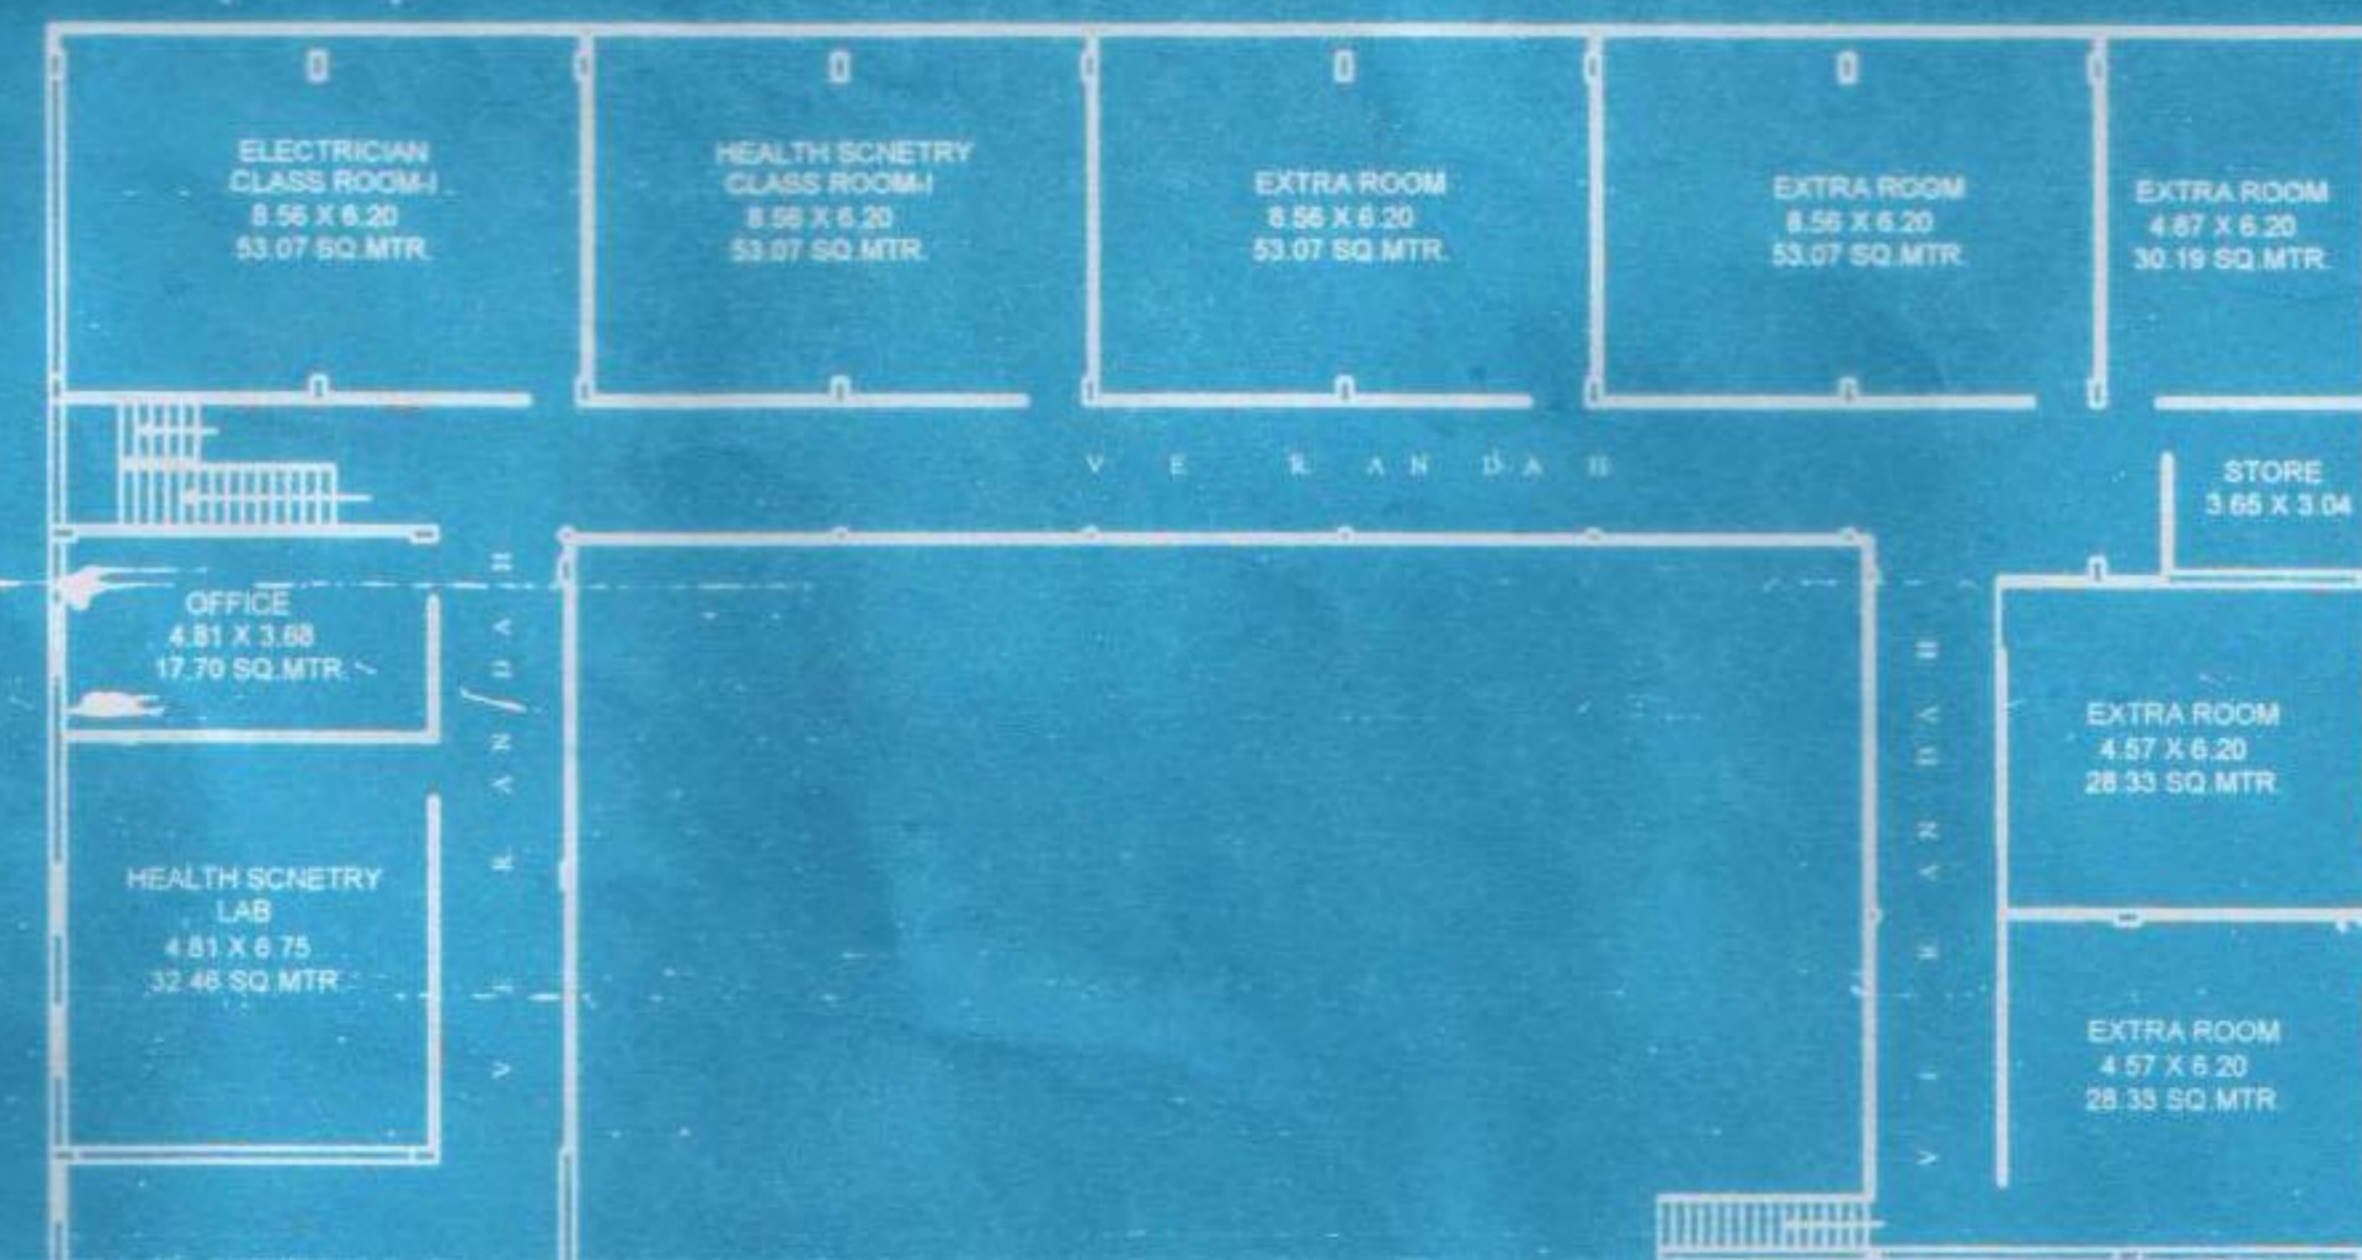

SECOND FLOOR PLAN

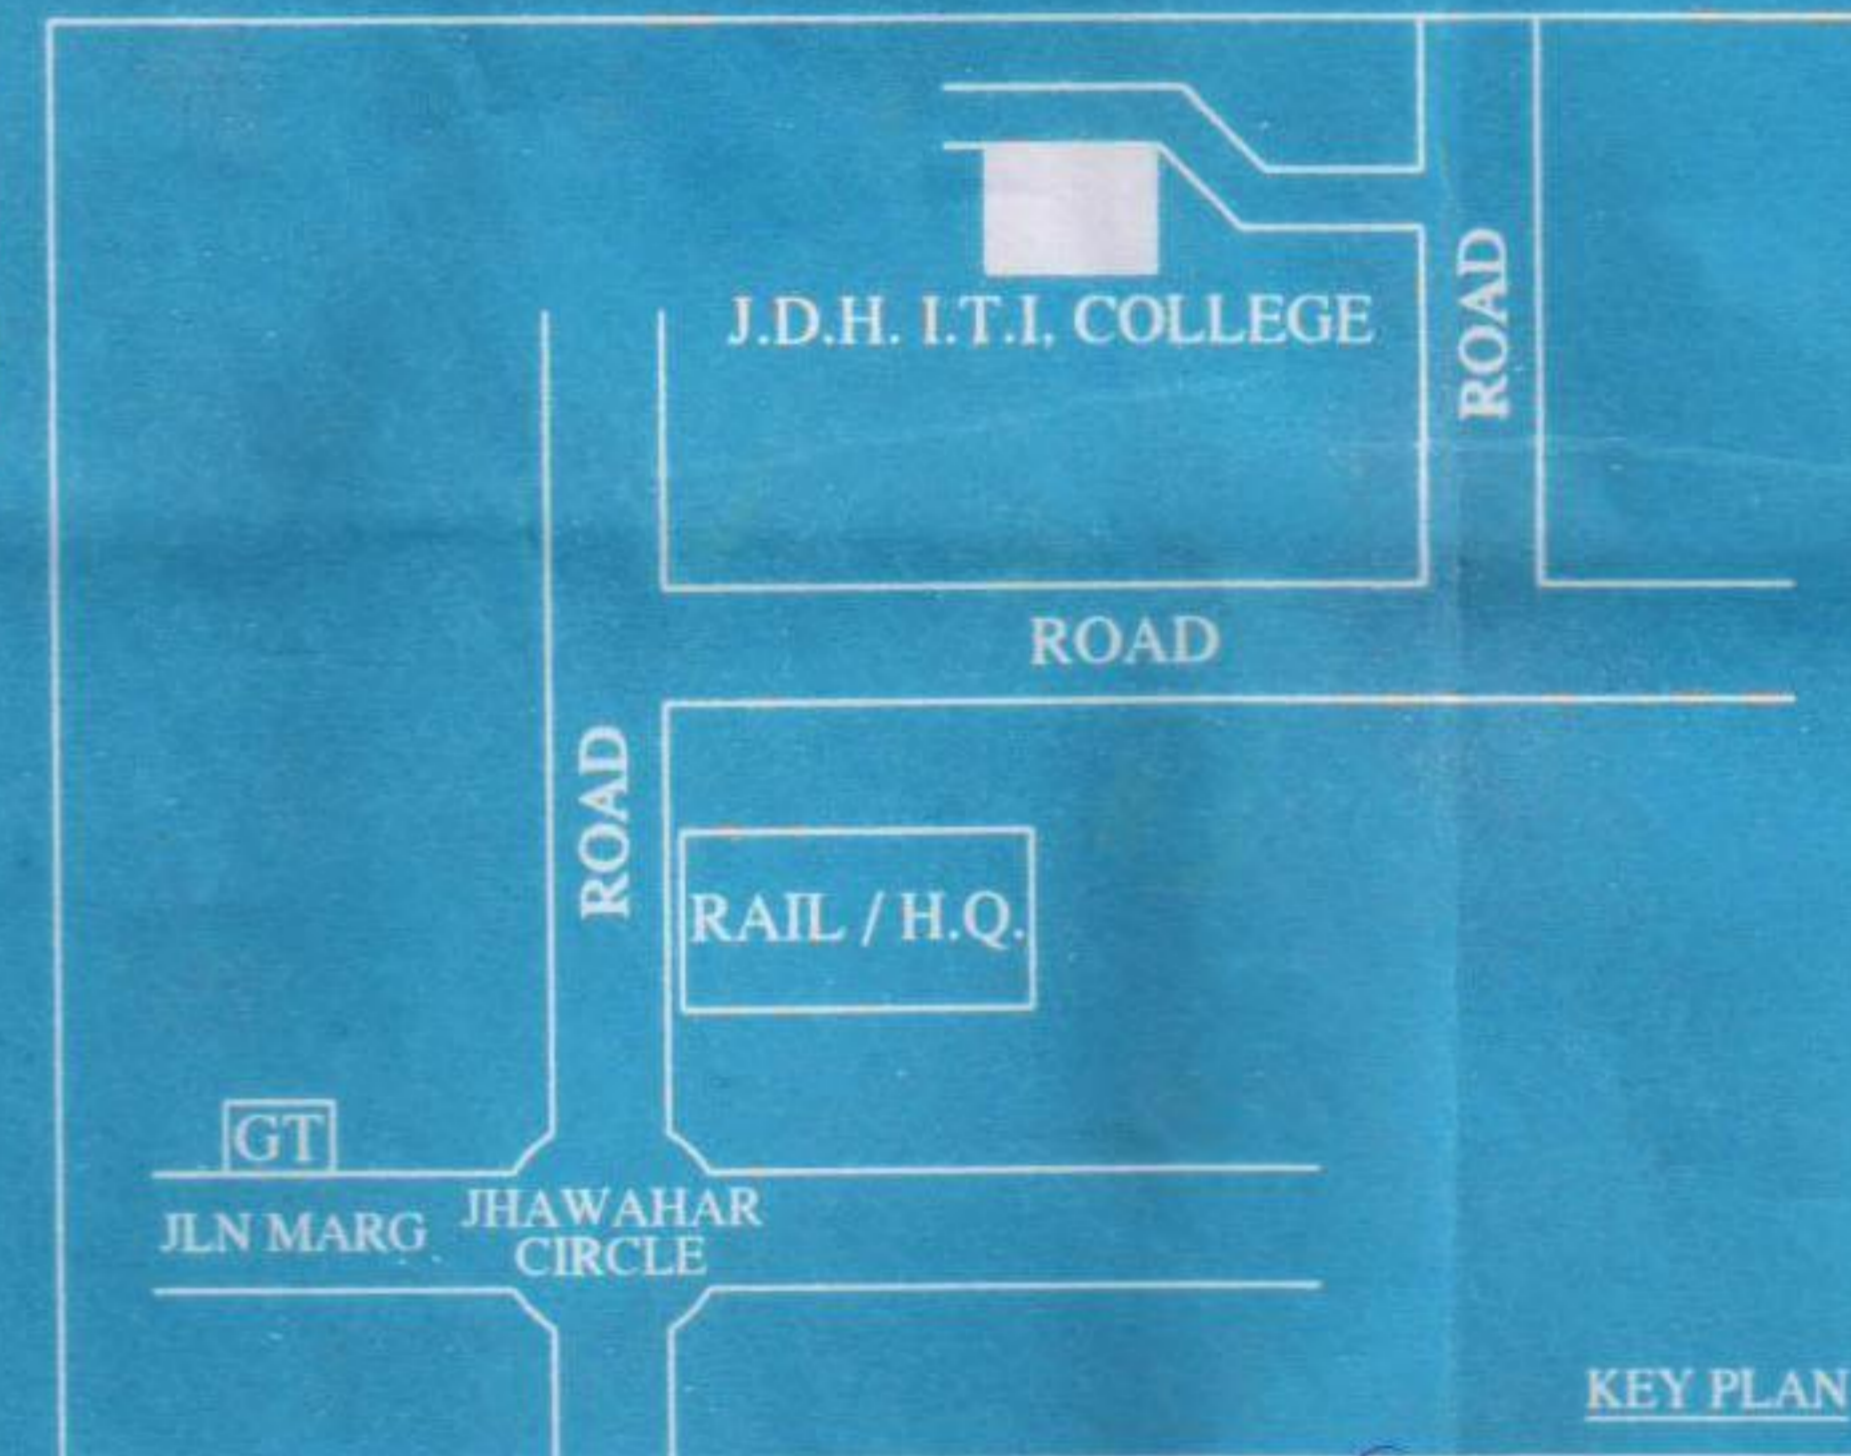

KEY PLAN

TOTAL PLOT AREA = 1173.00 SQ.MTR.
 GROUND FLOOR BUILTUP AREA = 798.85 SQ.MTR.
 FIRST FLOOR BUILTUP AREA = 798.85 SQ.MTR.
 SECOND FLOOR BUILTUP AREA = 798.85 SQ.MTR.
 OPEN AREA = 374.15 SQ.MTR.

C.L. Tambia
C.L. TAMBIA
 ARCHITECT
 CA No. CA/2005/36271

ED EXISTING COLLEGE BUILDING PLAN OF
 J.D.H PVT I.T.I. DB-70-72, SIDARTH NAGAR
 SWAI GATORE MALVIYA NAGAR JAIPUR